



(TEIL A) PLANZEICHNUNG

STRASSENPROFILE M 1:100

AM RUTHENBERG

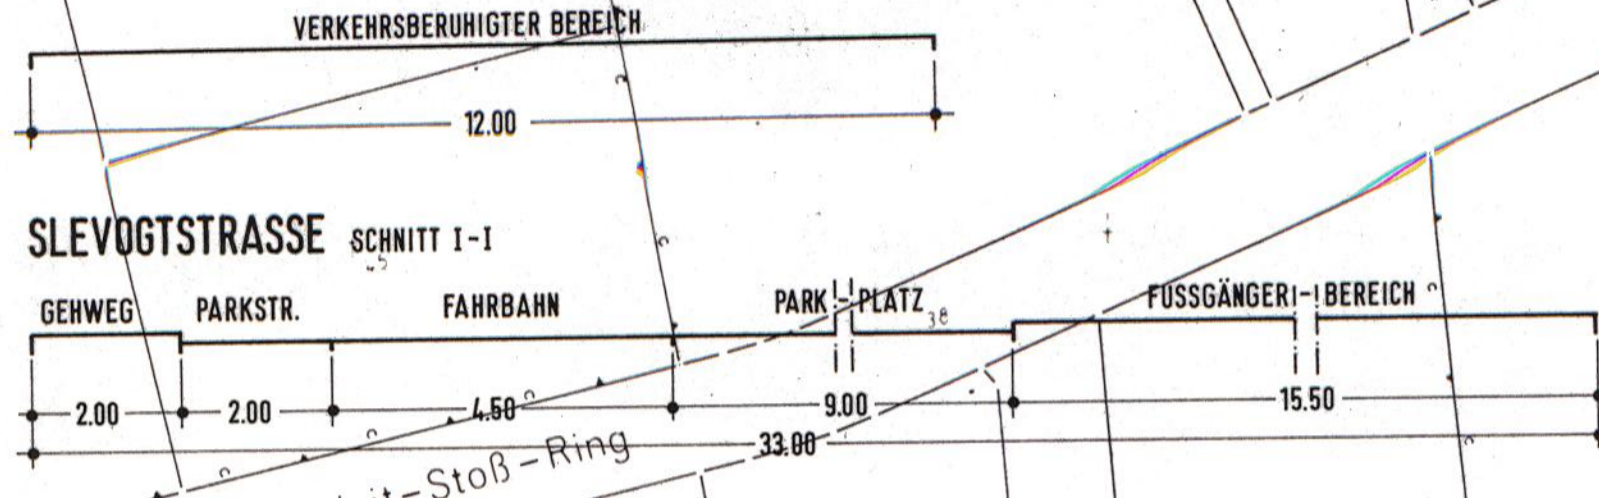

SLEVOGTSTRASSE SCHNITT I-I

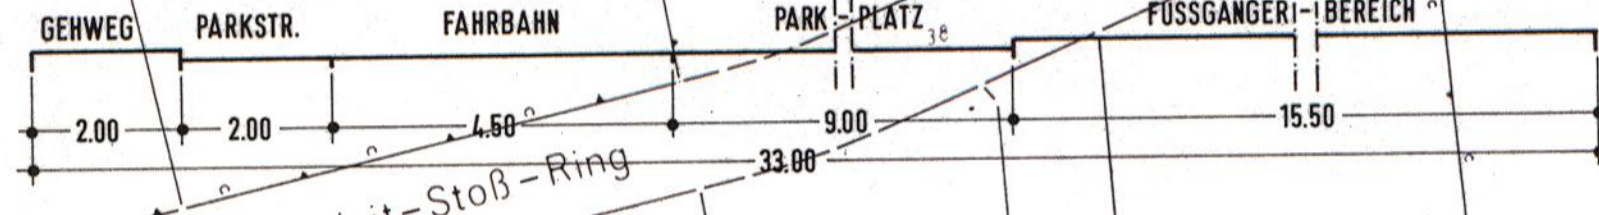

6693 A 669
6693 C 669

WR II g
GFZ 06
GRZ 03
SD 10-50°

II
GFZ 06
GRZ 03

GRABHÜGEL
L.A. NR. 64

WR II g
GFZ 05
GRZ 03
SD 30-50°

GGa
BERECHTIGT
BAUGEBIETE
2 3 4
5 6 7

WA IV o
GFZ 10
GRZ 035
FD KS=25,61
KS=25,68

WR IV o
GFZ 05
GRZ 017
SD 15-25°
FD

WA IV o
GFZ 09
GRZ 035
PD 15-20° TH 11.5m Ü. OKF
SD 35-50° TH 9.0m Ü. OKF
FD

WA g
GFZ 11
GRZ 055
FD

WA IV o
GFZ 096
GRZ 024
SD 15-25°
FD

WA I o
GFZ 035
GRZ 025
SD WD 25-35°
FD

Katasteramt Neumünster
Grundlage: Flurkarte 1:1000
Stand vom 13.8.1991

KS = Kanalschacht
☉ = Baum

